



SERVICE SIZE	CONDUIT SIZE	CONDUCTOR SIZE
100 AMP	1 1/4"	#2 THW
200 AMP	2"	3/0 THW

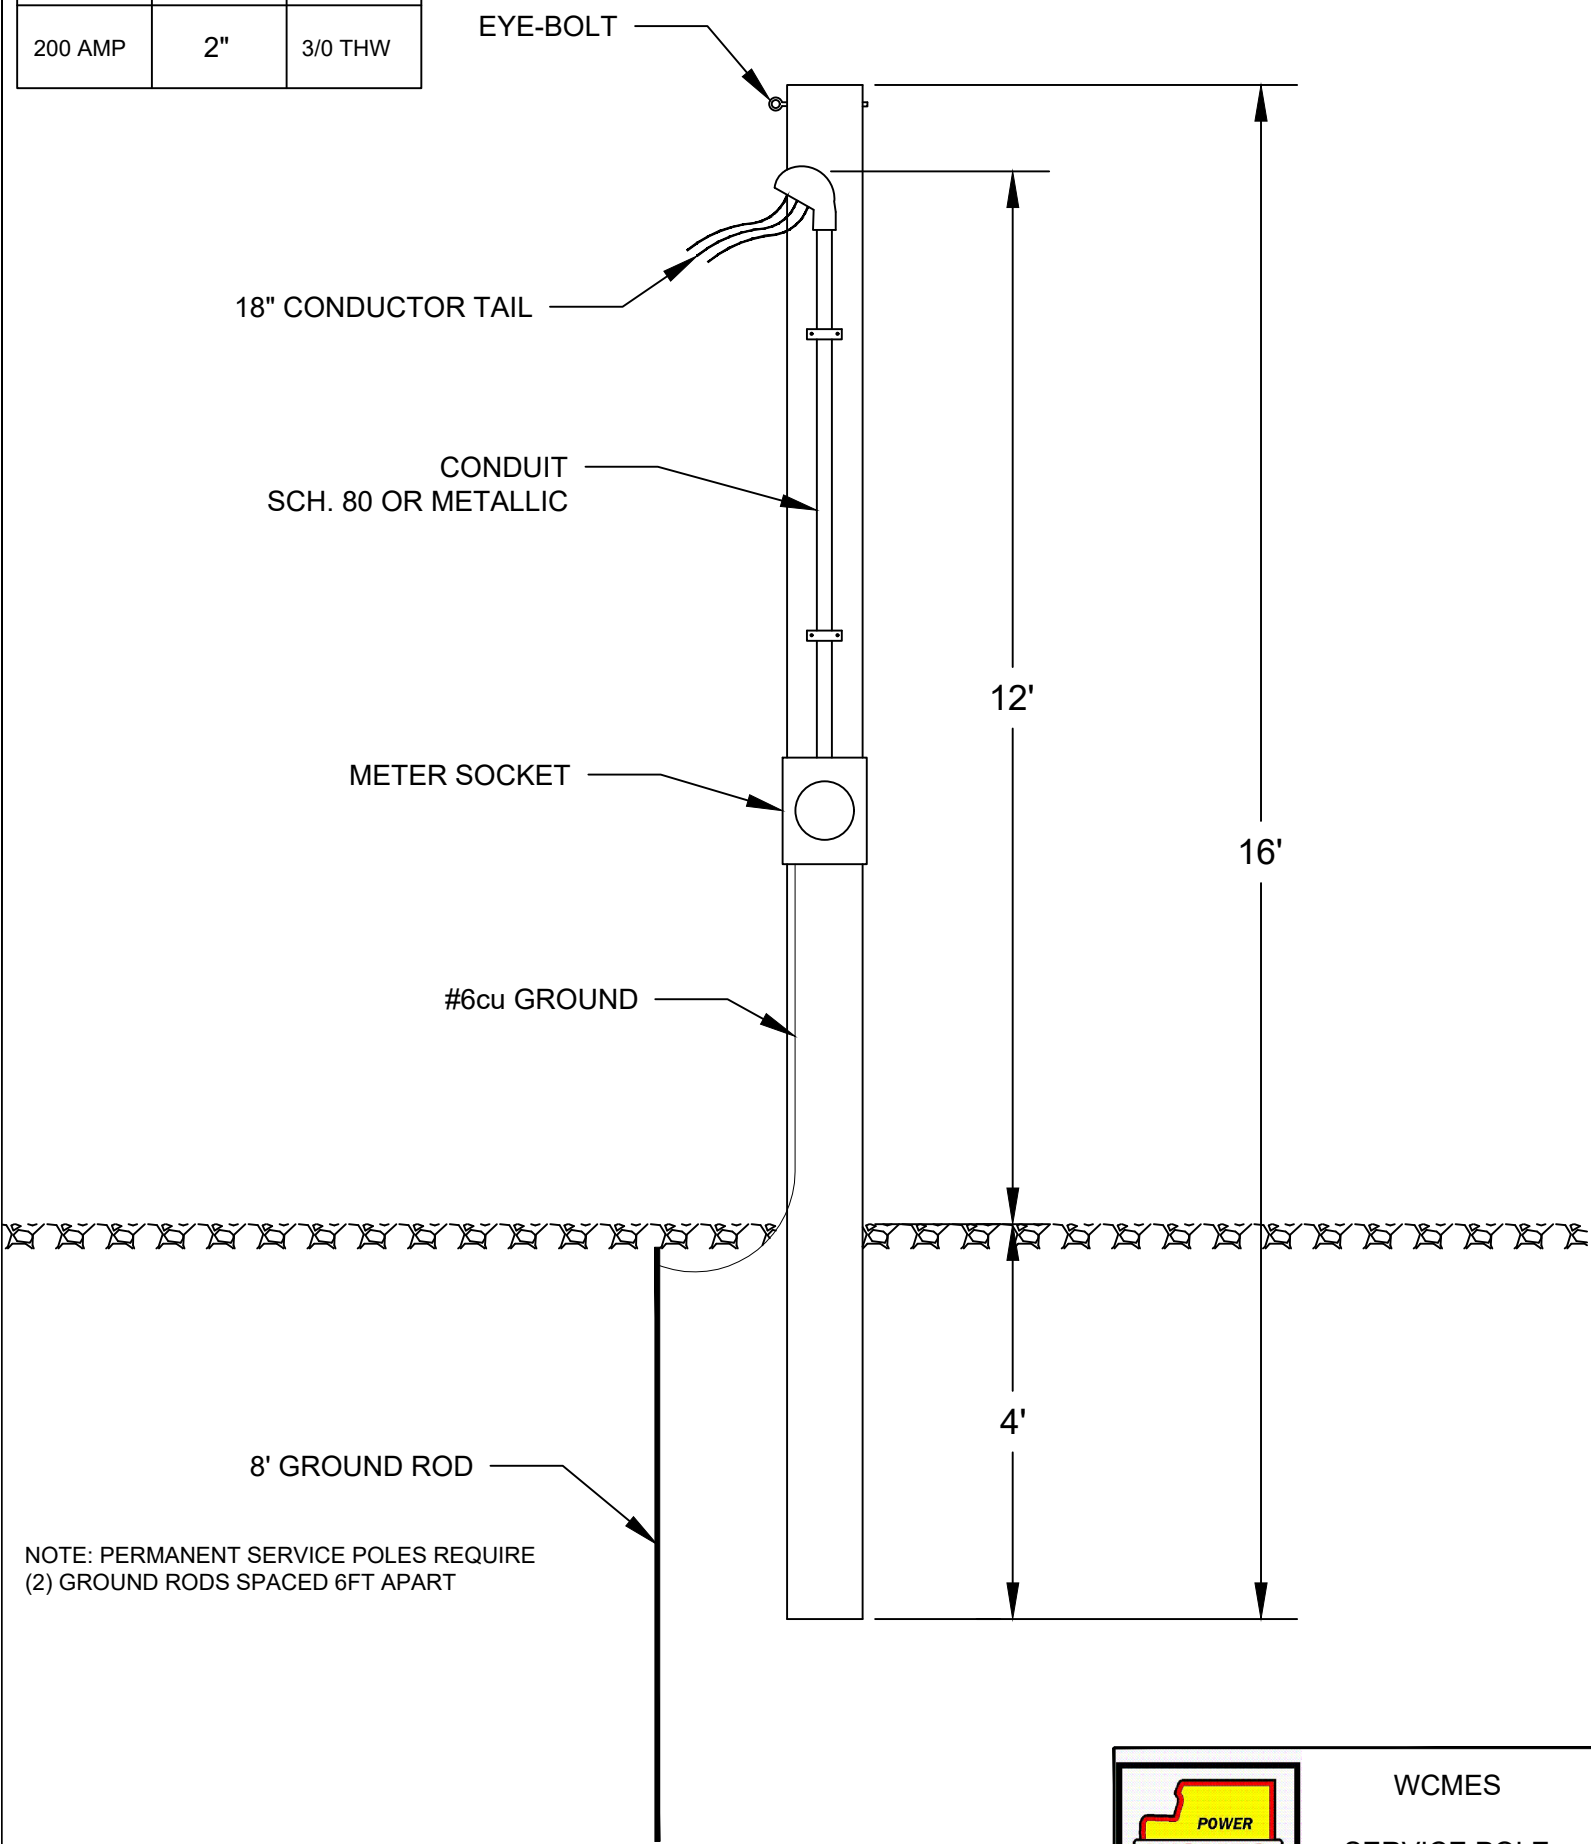

NOTE: PERMANENT SERVICE POLES REQUIRE (2) GROUND RODS SPACED 6FT APART

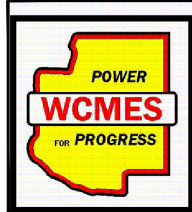

WCMES
SERVICE POLE
SPECIFICATIONS